




Andrews Survey & Engineering, Inc.  
 Land Surveying - Civil Engineering - Site Planning  
 P.O. Box 312, 104 Mendon Street  
 Uxbridge, Massachusetts 01569  
 P: 508-278-3897 F: 508-278-2289

SCALE: 1" = 30'

**EXHIBIT PLAN**  
 OF  
 (LOT 12) #1 WHITIN HEIGHTS  
 DOUGLAS, MASSACHUSETTS  
 FOR  
 STOCKWOOD REALTY

**WHITIN HEIGHTS**  
 (PRIVATE - 50' WIDE)

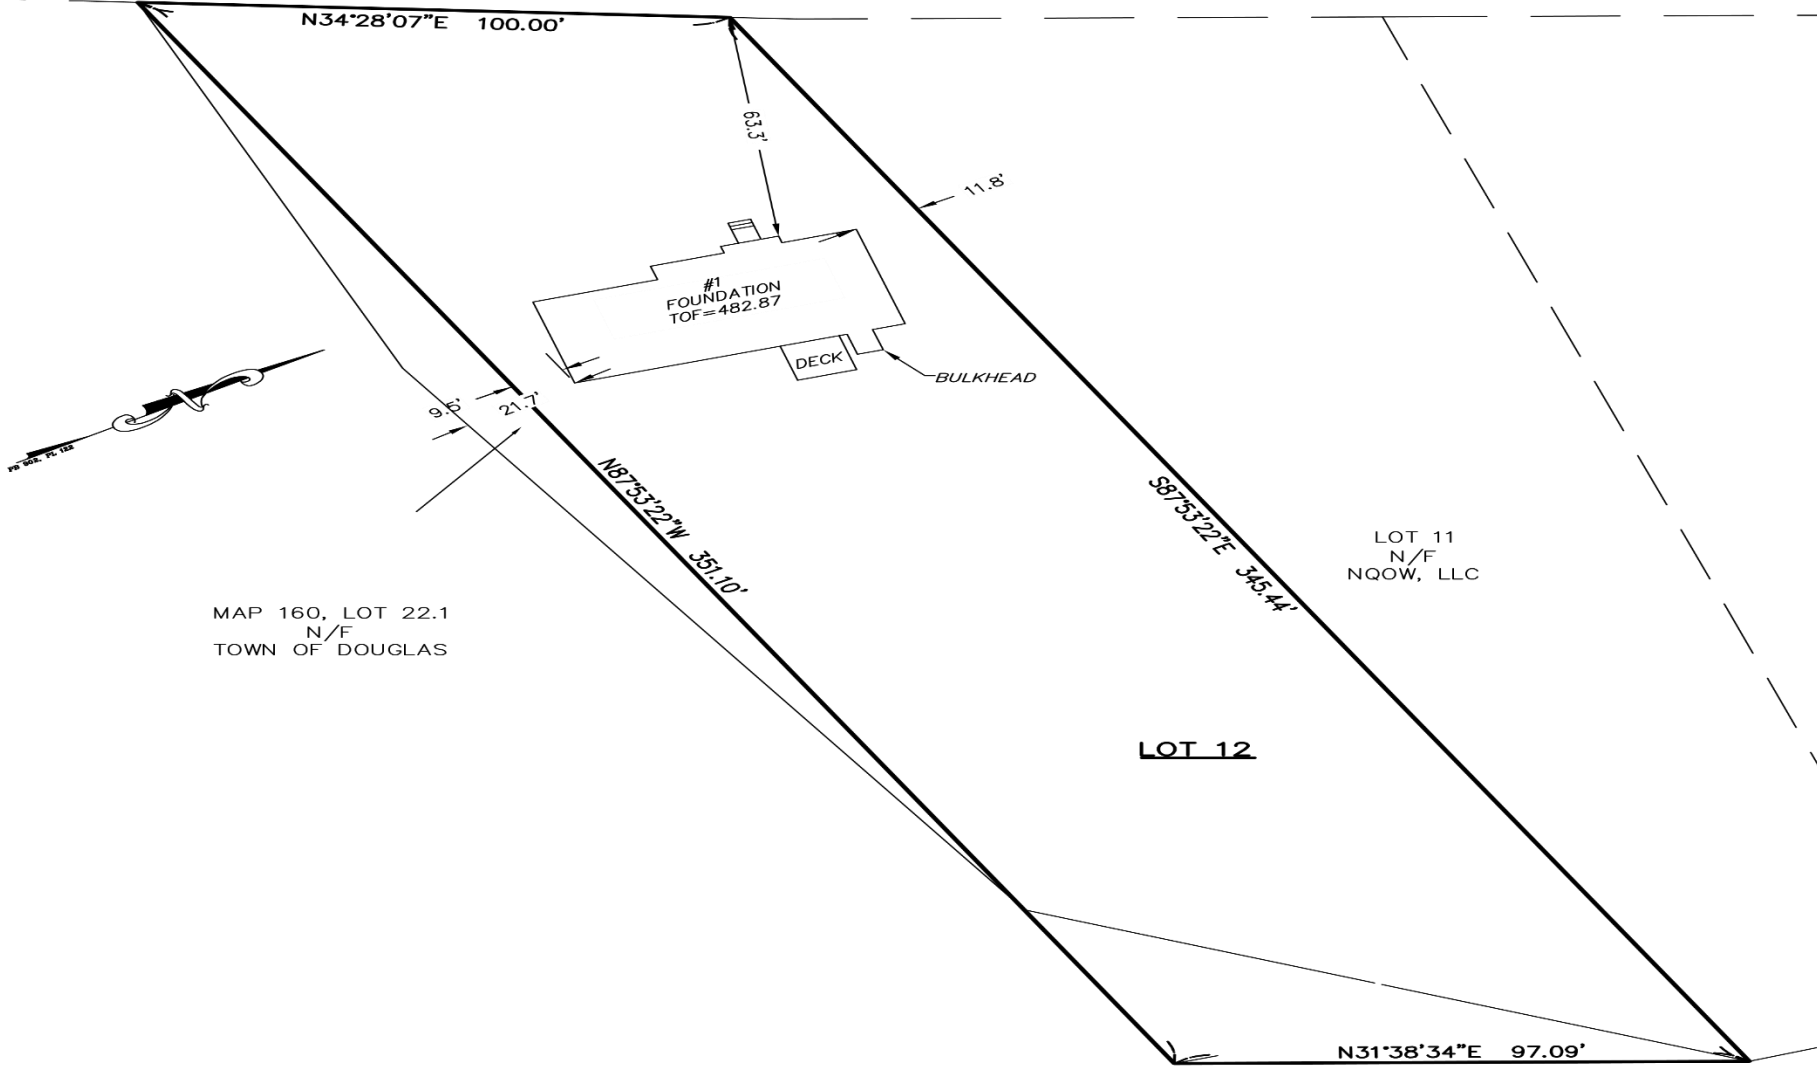

2021 © COPYRIGHT ANDREWS SURVEY & ENGINEERING, INC.